


SKARRATT STREET

PARRAMATTA ROAD

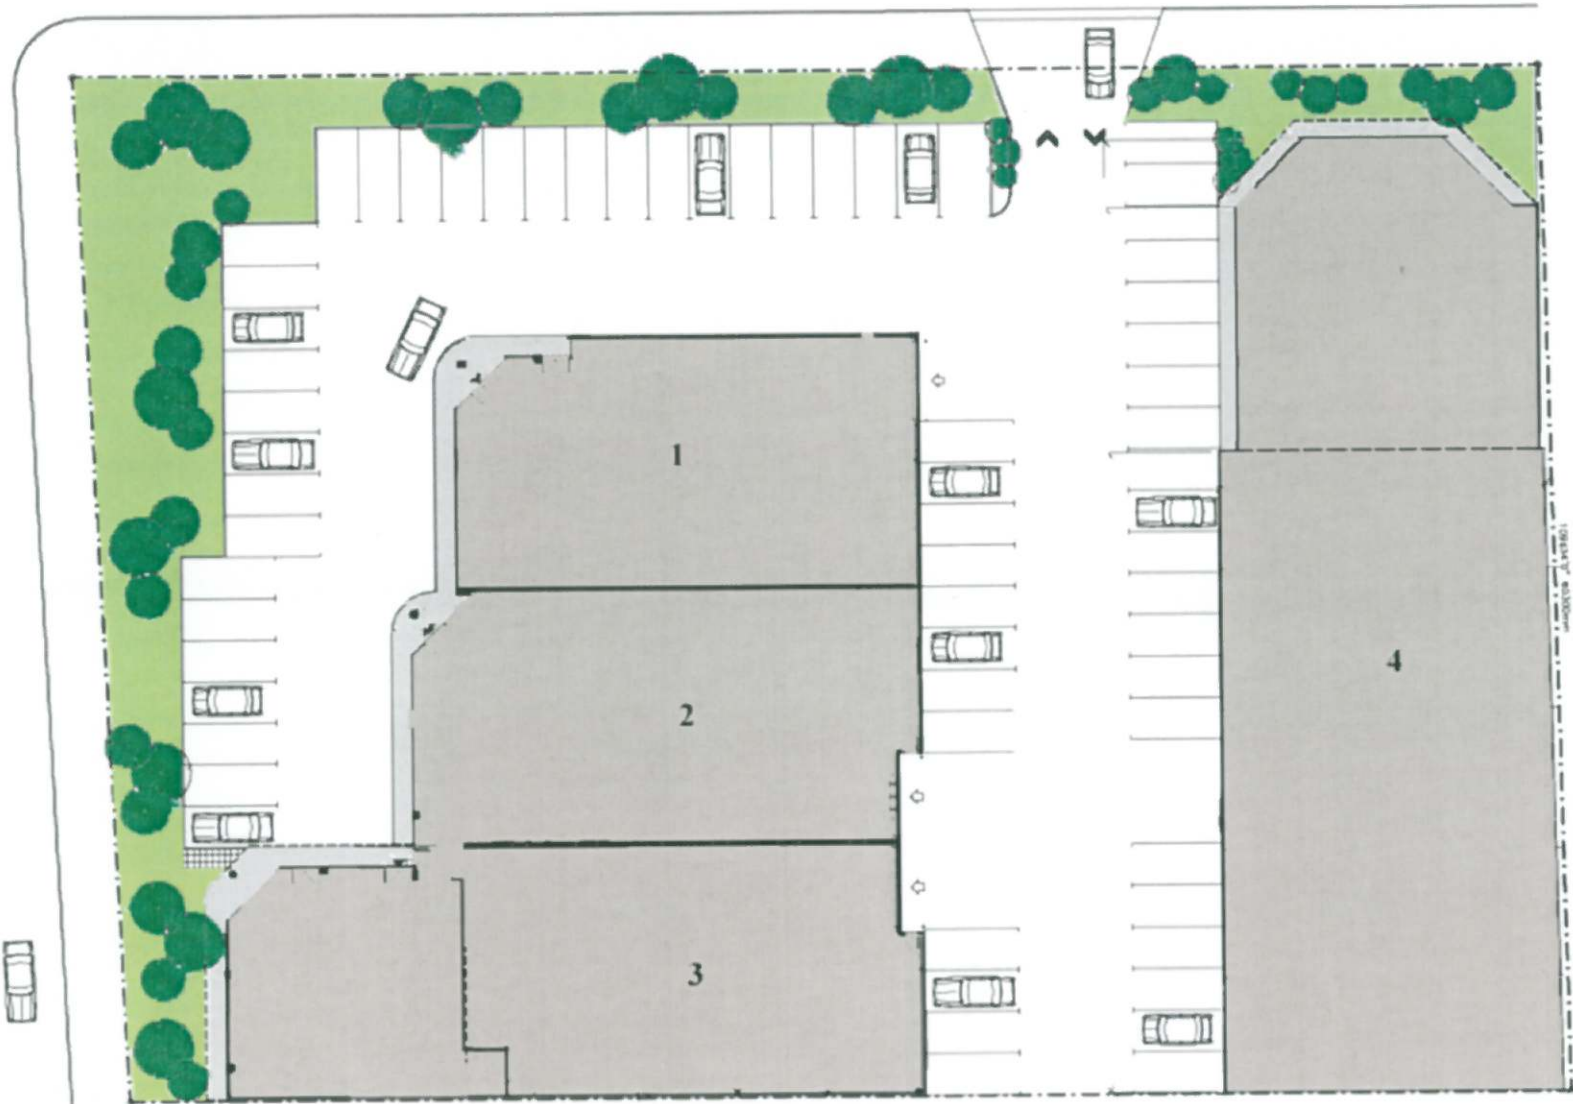

SITE PLAN  
SCALE 1:200

199 PARRAMATTA ROAD  
A U B U R N