


\\Server\Projects\Sev-22power\CAD\00-Old_stuff\HENDRICK\Building-ATTENANCY-A1-1100.DWG, -09/03/2004 10:16:36 AM, Hendrick-Associates




DIMENSIONS ARE INDICATIVE ONLY - CHECK ON SITE

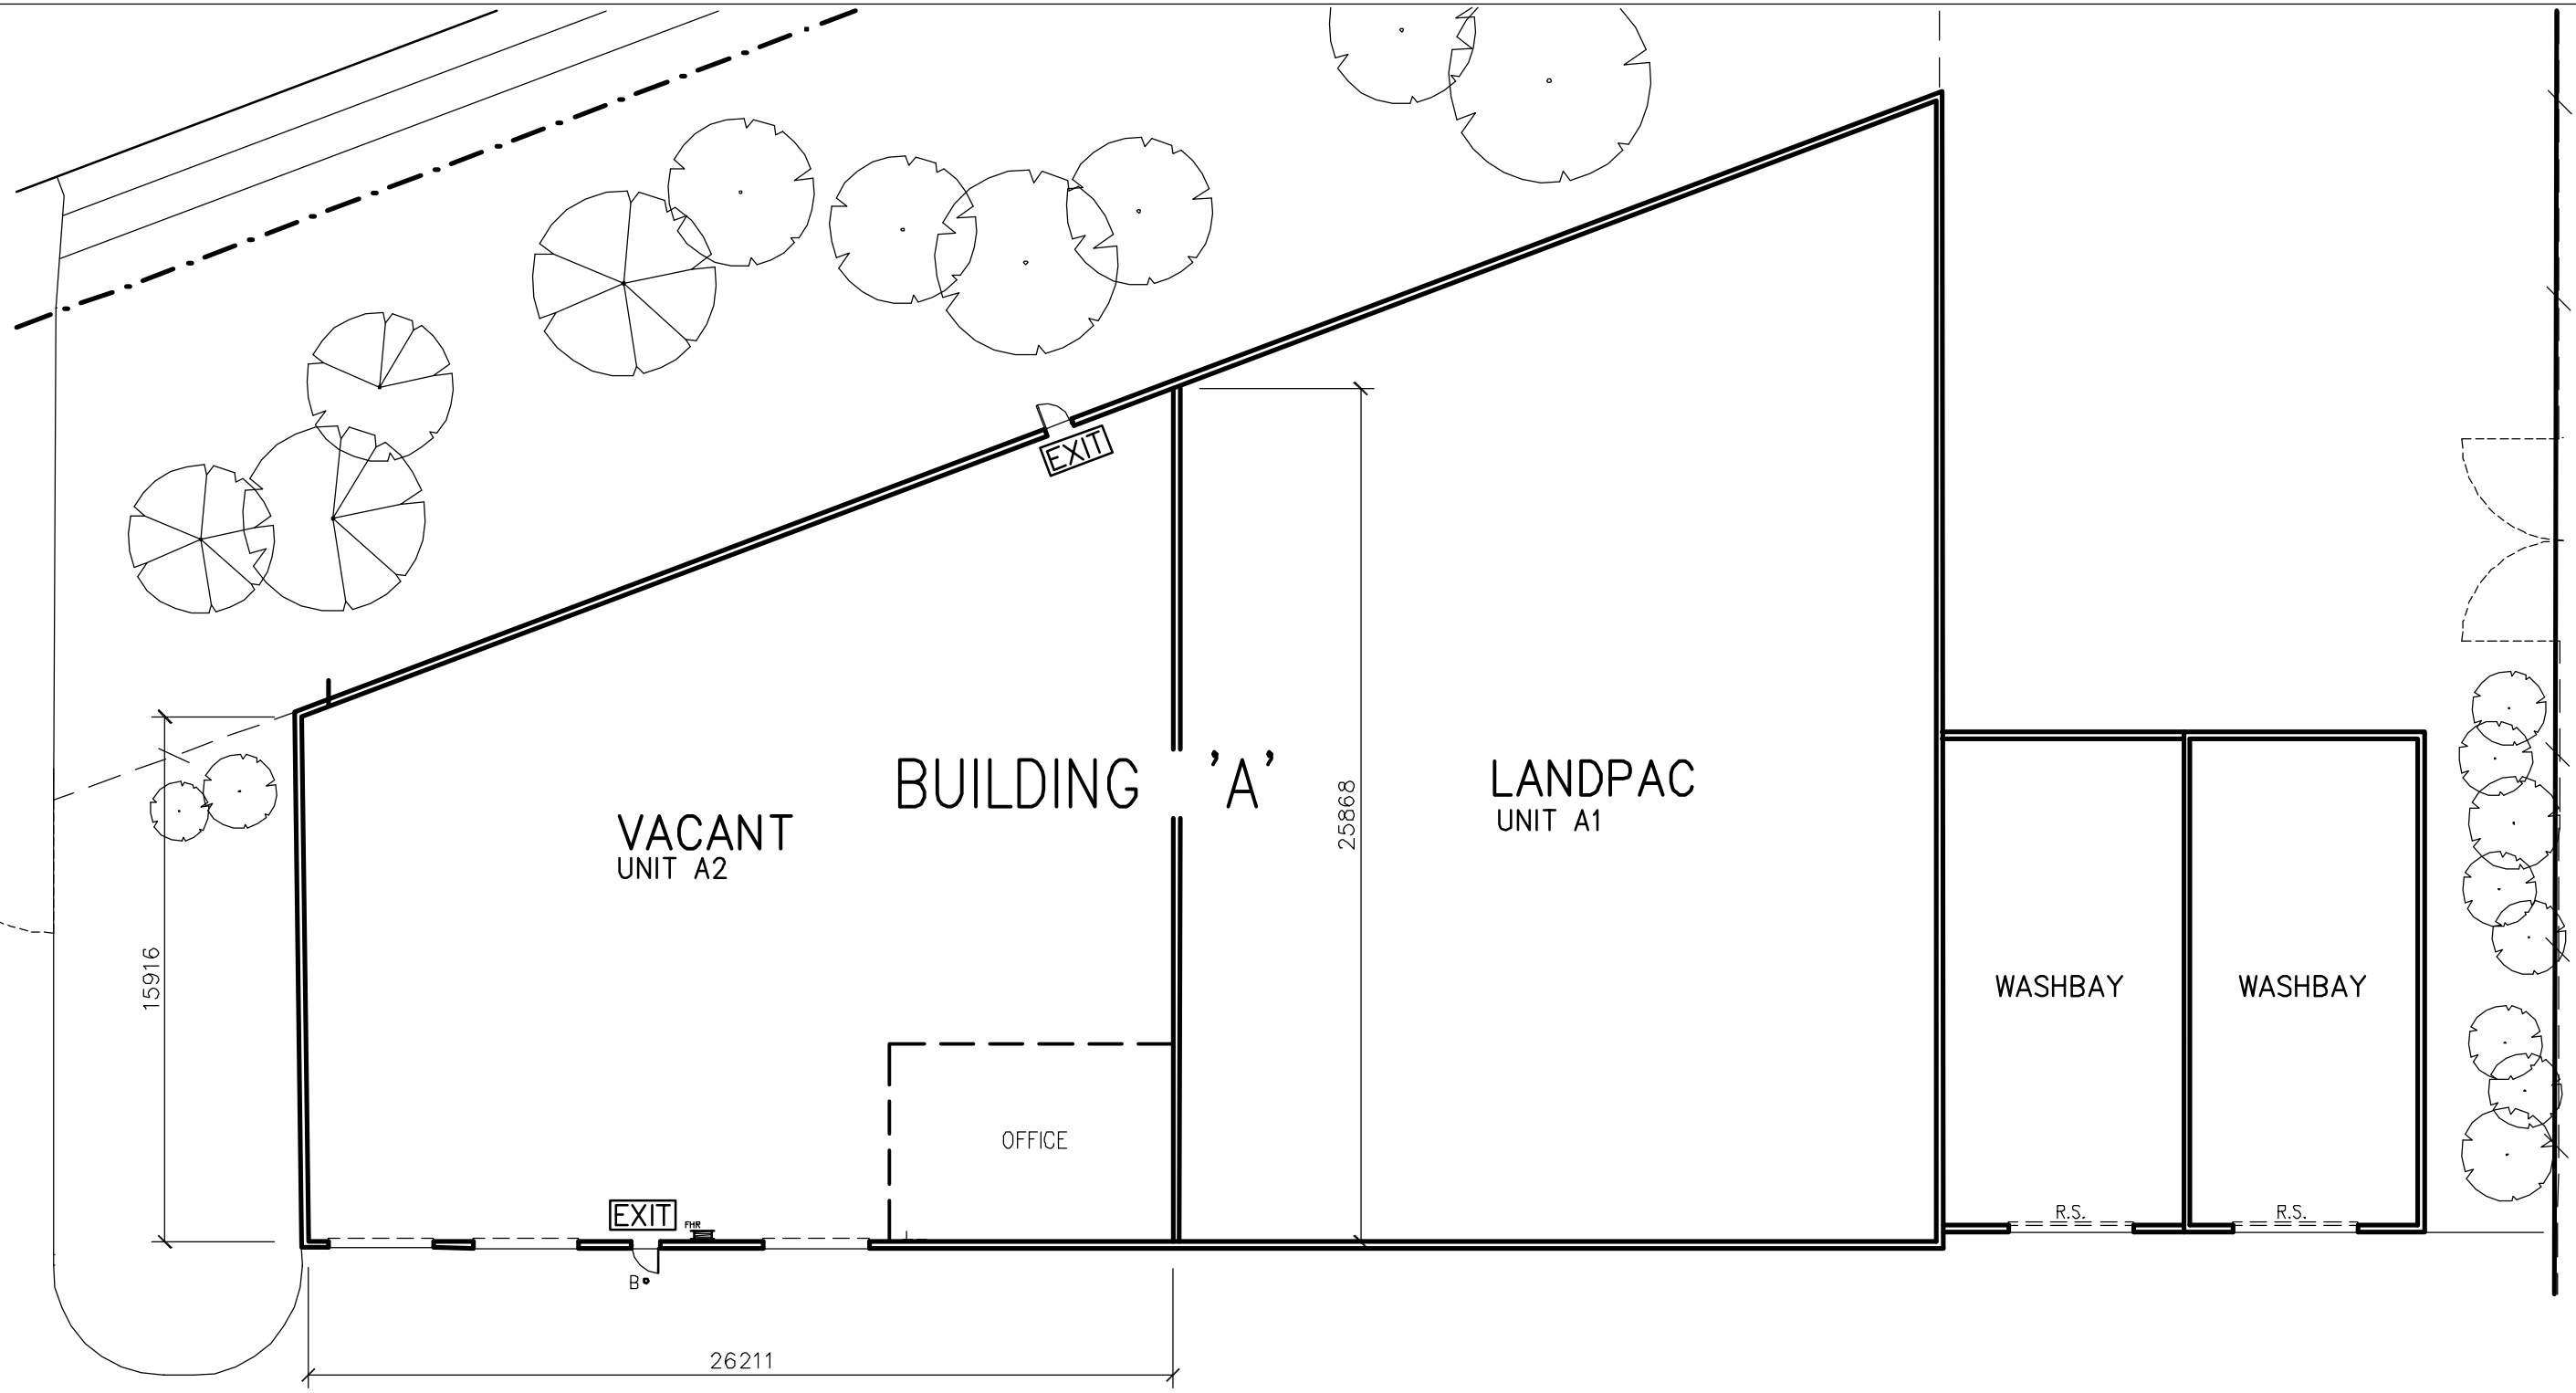

GROUND FLOOR PLAN
SCALE 1:200

TENANCY PLAN - BUILDING 'A'
22 POWERS ROAD SEVEN HILLS
FORD LAND COMPANY

	HENDRICK ASSOCIATES PTY. LIMITED ARCHITECTS ACN 073 936 053	
	Suite 901, 26 RIDGE STREET NORTH SYDNEY NSW 2060 Ph:9923 1866 Fax:9923 1853 email: ha@hendrick.com.au	
DATE :	11 FEB 2004	DRAWING No. TENANCY-A1/A