


PARRAMATTA ROAD

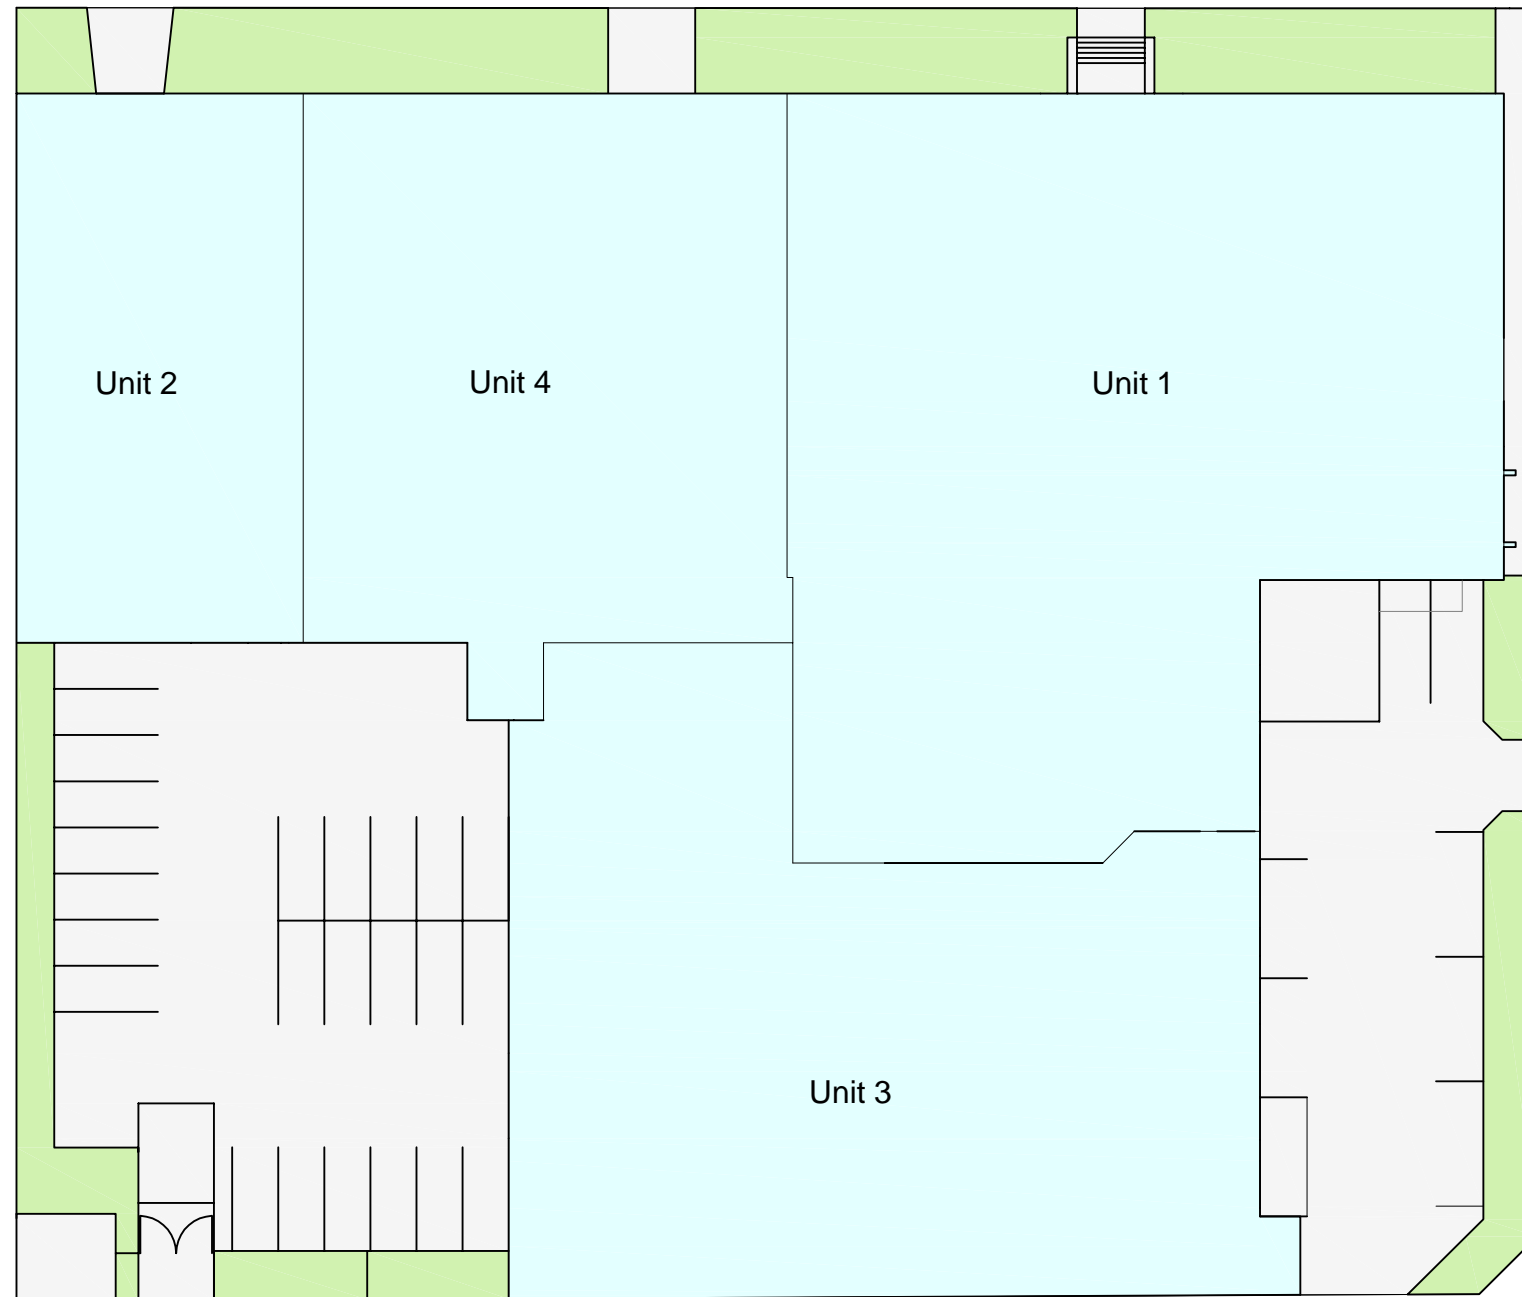

FRANCES STREET

GRACE STREET

Lot Details

Title details	DP 16382
Land Area	5485 m ²
Building Area	3655 m ²



Disclaimer: This plan has been prepared for marketing purposes only. Interested parties should undertake their own enquiries as to the accuracy of the information. Areas are approximate and dimension rounding may result in area discrepancies.



SITE PLAN
82 Parramatta Road
LIDCOMBE, NSW

Date: 13/04/2006

Ref: 30631JB Rev: 0

Scale: 1:400 at A3

Plan prepared by:

RealSERVE
Real Estate Plans & Surveys

Phone: 02 9890 4744
Fax: 02 9475 5050
info@realserve.com.au
www.realserve.com.au