

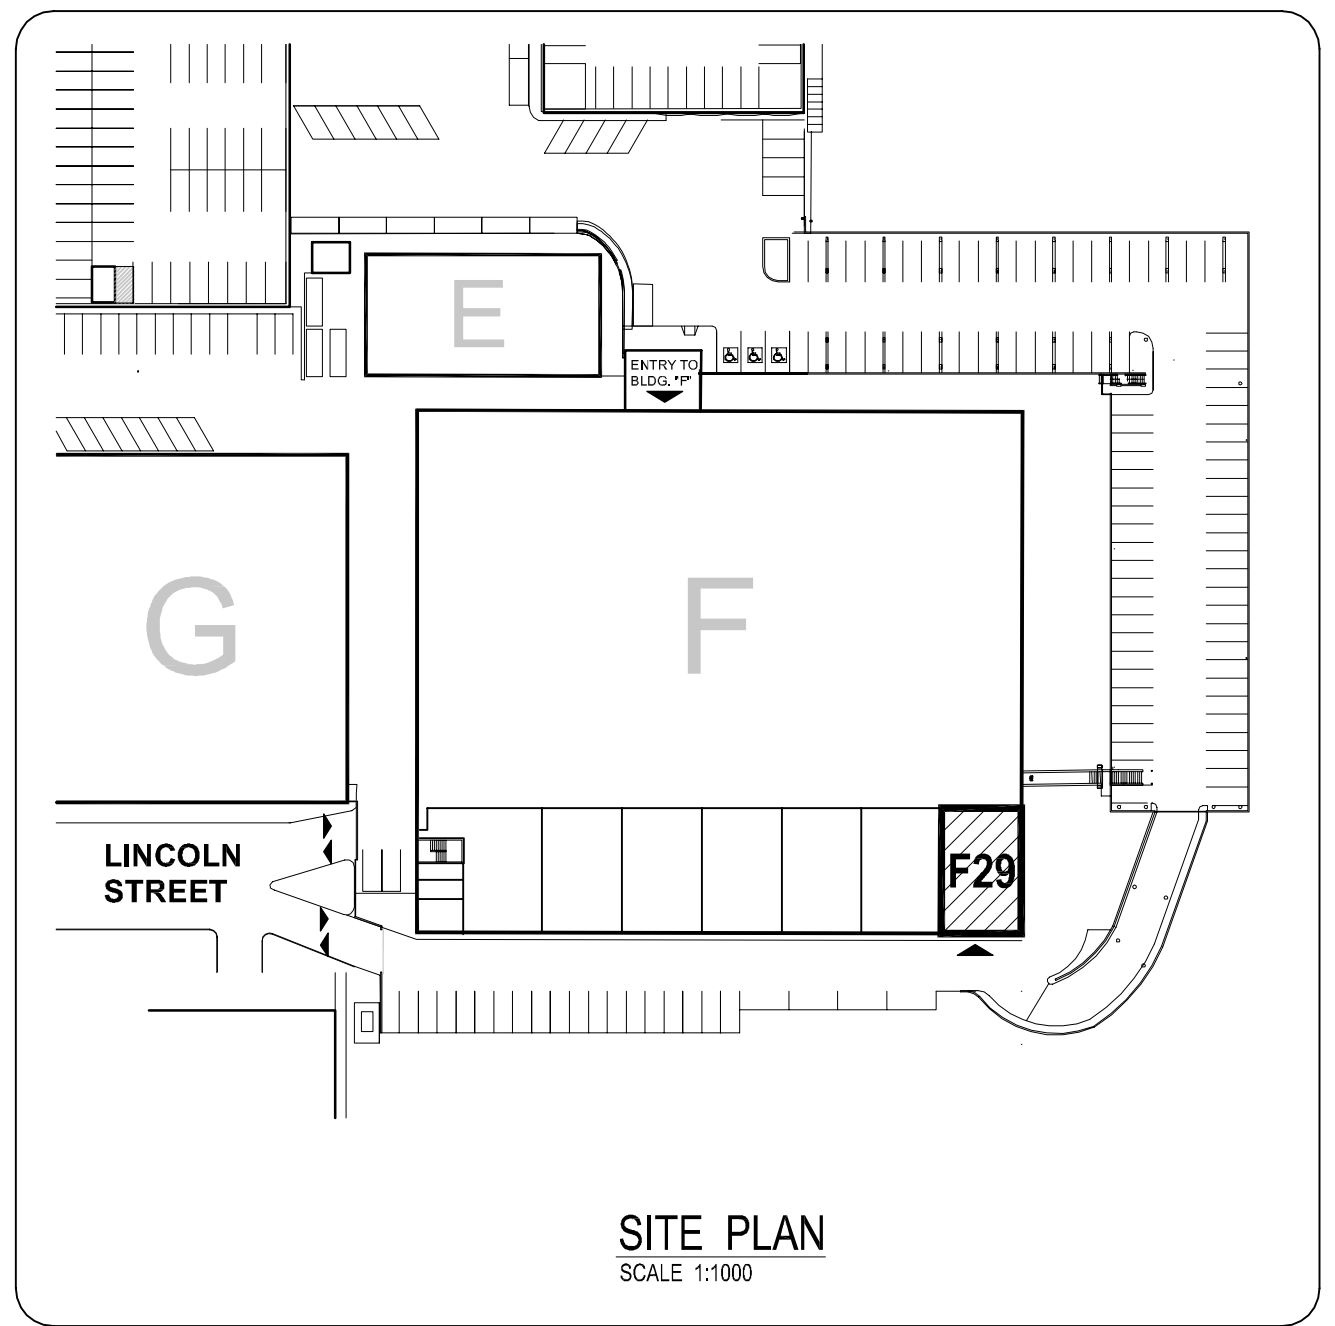


**GROUND FLOOR PLAN**  
SCALE 1:100

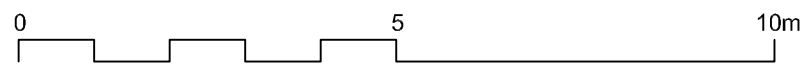

**DEVELOPMENT APPLICATION  
FITOUT & USE FOR  
BACKSCRATCHES PTY LTD**

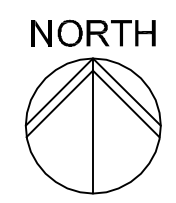

<b>FORD LAND COMPANY PTY LTD</b> INDUSTRIAL PROPERTY SPECIALISTS DEVELOPERS ■ INVESTORS ■ MANAGERS  231 PACIFIC HIGHWAY, NORTH SYDNEY NSW 2060 Ph: 9957 6365 Fax: 9922 6702	<b>HENDRICK ASSOCIATES</b>  HENDRICK ASSOCIATES PTY. LIMITED ARCHITECTS Suite 901, 26 RIDGE STREET NORTH SYDNEY, NSW 2060 Ph: 9923 1866 Fax: 9923 1853 email: hoad@hendrick.com.au	PROJECT: <b>LANE COVE BUSINESS PARK 16 MARS &amp; 1 LINCLON ST LANE COVE NSW</b>	
		DRAWING TITLE: <b>UNIT F29 SITE &amp; GROUND FLOOR PLANS</b>	
DATE: <b>2 MAY 05</b>		SCALE: <b>1:1000 1:100</b>	DRAWN BY: <b>AA</b>
JOB NO.: <b>LAN-MARS</b>		DRAWING NO.: <b>F29-DA01</b>	ISSUE: <b>A</b>

\\Server\projects\lan-mars\CAD\02\_Da\FUnit F29\F29-DA01\_Backscratches\_0405.dwg, 02-May-05 11:04:30 AM, Hendrick Associates